


NASH FARMS 4361 JONESBORO ROAD HAMPTON GEORGIA 30228		FLOOR PLAN			
		NASH FARMS CULTURAL ARTS FACILITY ALTERATION			
CHECKED BY:	SIZE	FSCM NO	DWG NO 08232019	REV	
DRAWN BY: <i>RCMatthews</i>	SCALE 3/32"=1'	10/03/2019	SHEET		

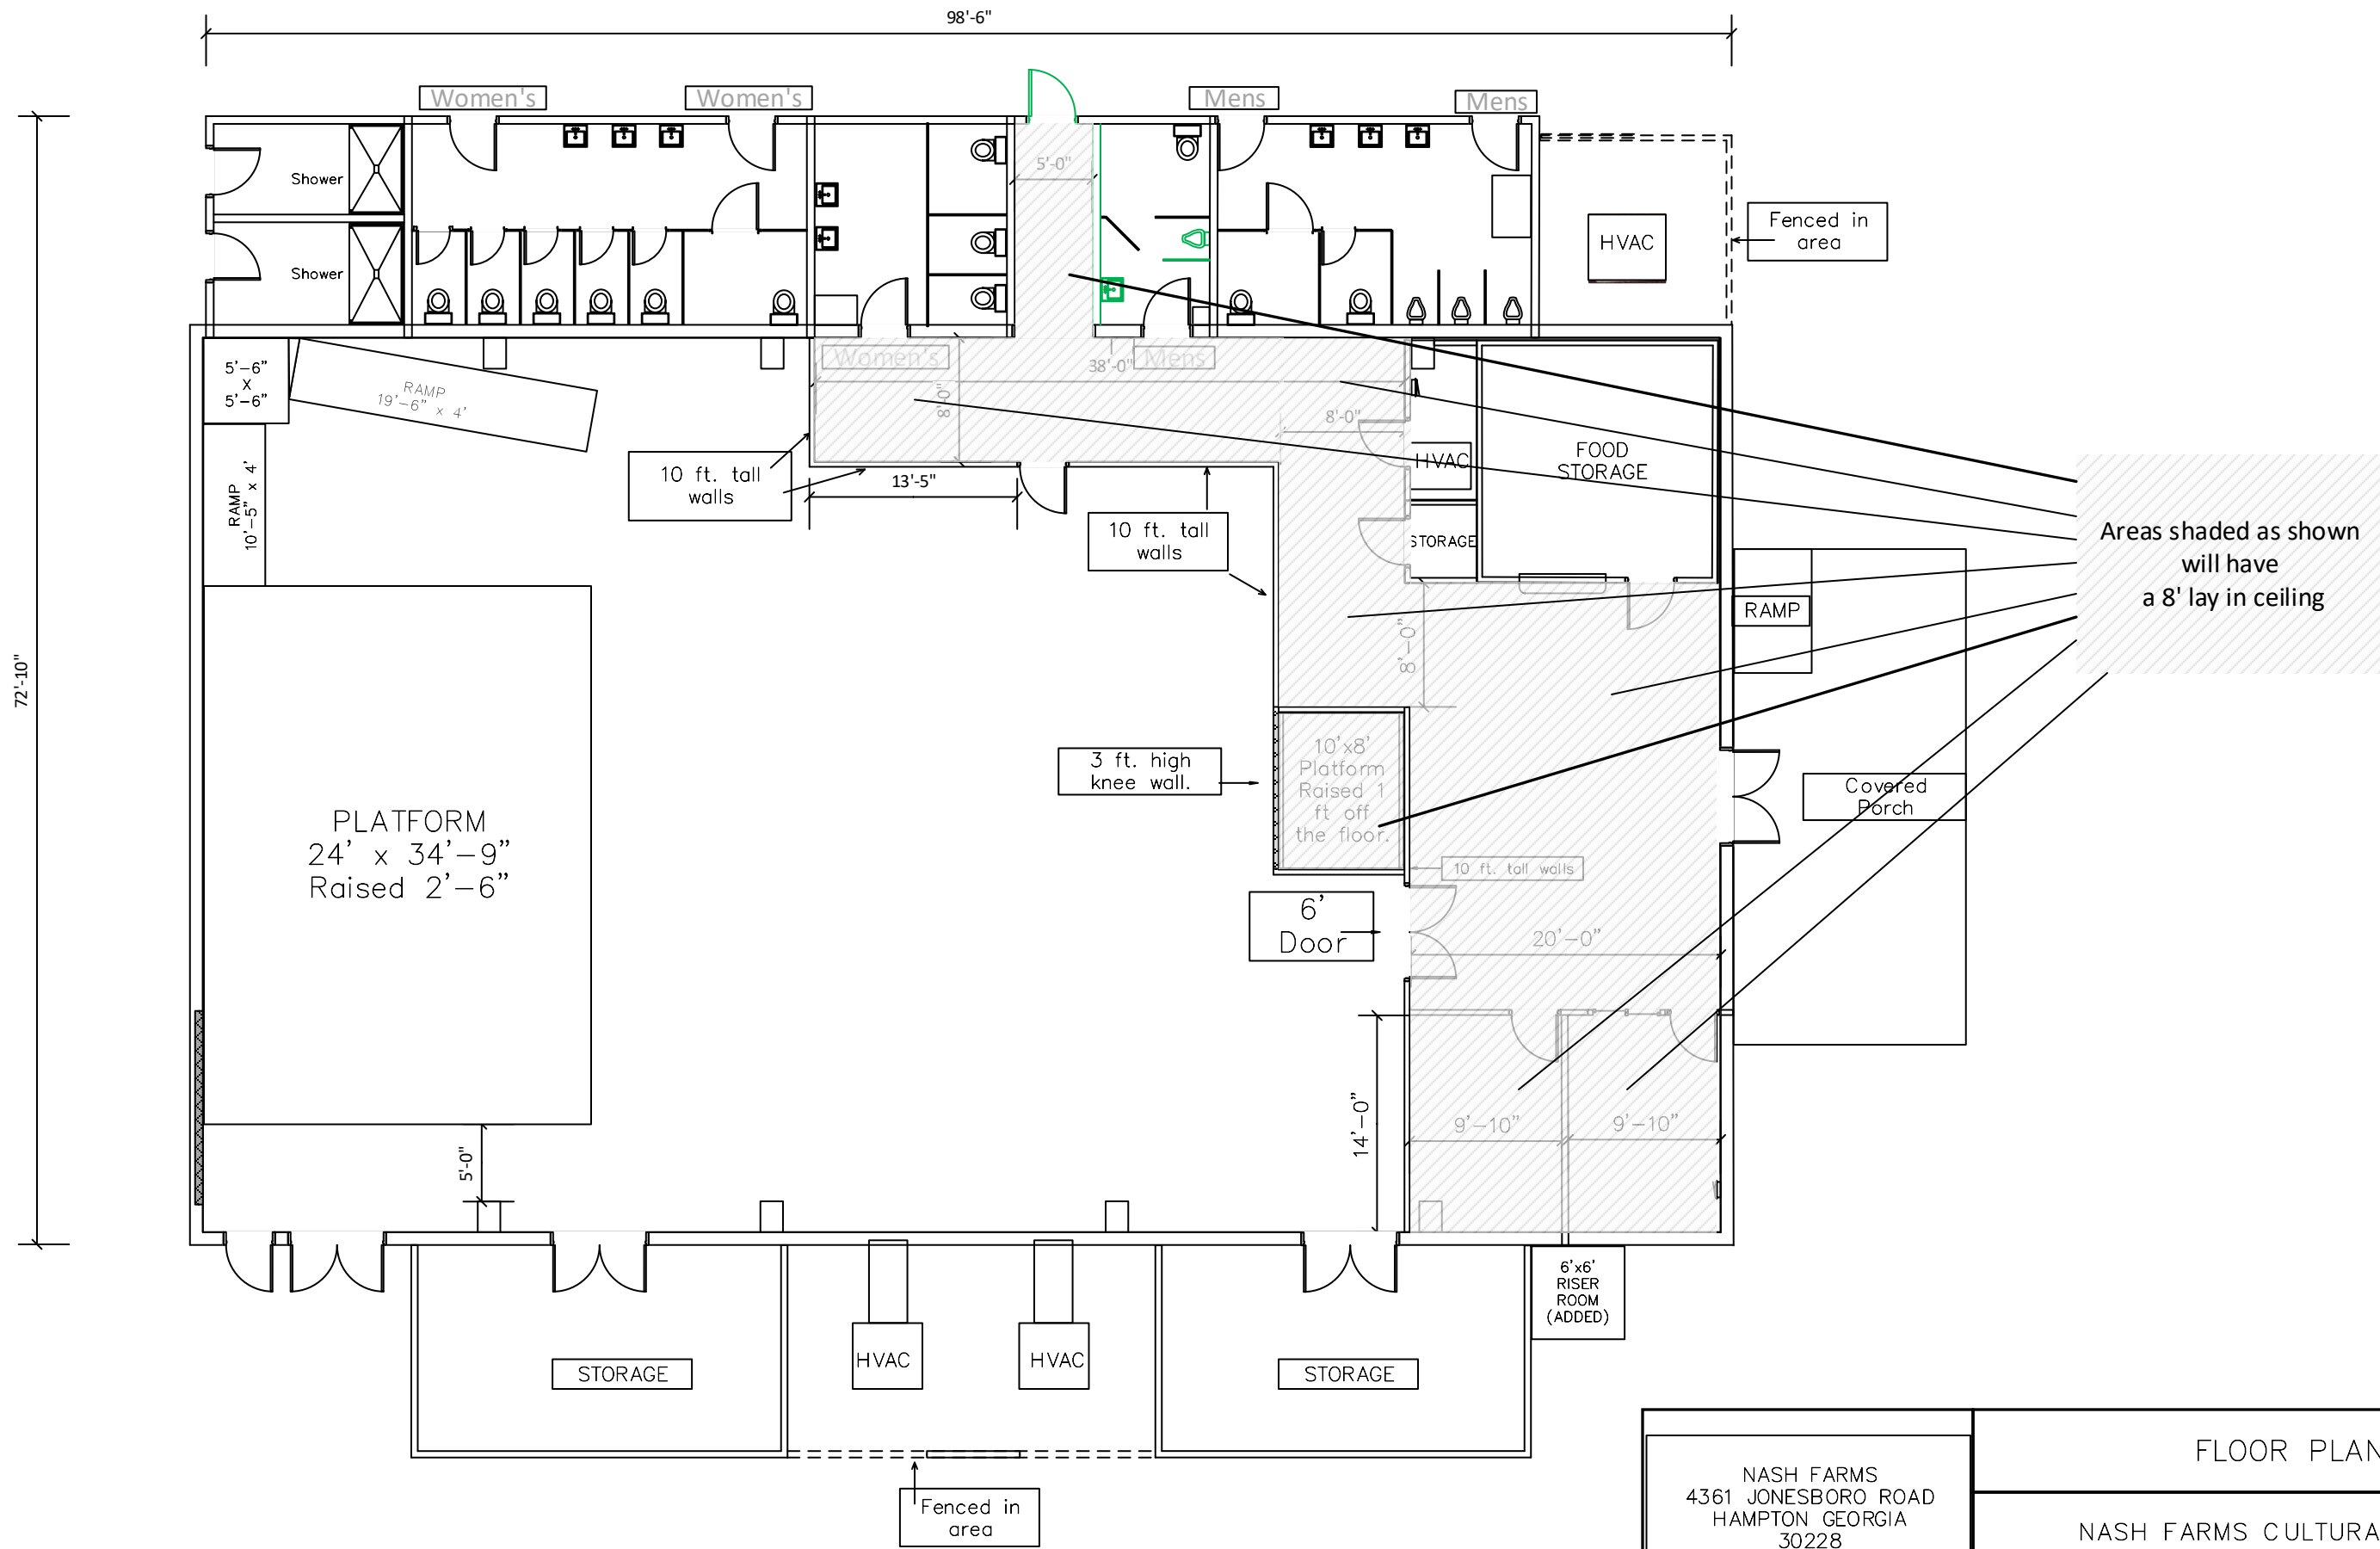

NASH FARMS 4361 JONESBORO ROAD HAMPTON GEORGIA 30228		FLOOR PLAN			
		NASH FARMS CULTURAL ARTS FACILITY ALTERATION			
CHECKED BY:	SIZE	FSCM NO	DWG NO 08232019	REV	
DRAWN BY: <i>RCMatthews</i>	SCALE 3/32"=1'	10/03/2019	SHEET		