


HENRY COUNTY  
DEPARTMENT OF  
TRANSPORTATION  
533 HAMPTON ROAD  
MCDONOUGH, GA 30253  
PHONE: 770-288-7623 FAX: 770-288-7683

CLIENT NAME  
  
80 JOHN FRANK WARD BLVD.  
MCDONOUGH, GA 30253

PROJECT NAME  
**515-535 WOODSTOWN  
RD. DRAINAGE  
IMPROVEMENT**

LAND LOT(S) 153  
DISTRICT(S) 8th  
CITY  
COUNTY HENRY

PRINTING AND REVISIONS



#	DATE	DESCRIPTION
1		

DATE:  
JOB NUMBER:  
DRAWN BY: TYLER PRICE  
CHECKED BY:

STAMP

SHEET TITLE  
**BOX  
PLAN**

SHEET NUMBER  
OF

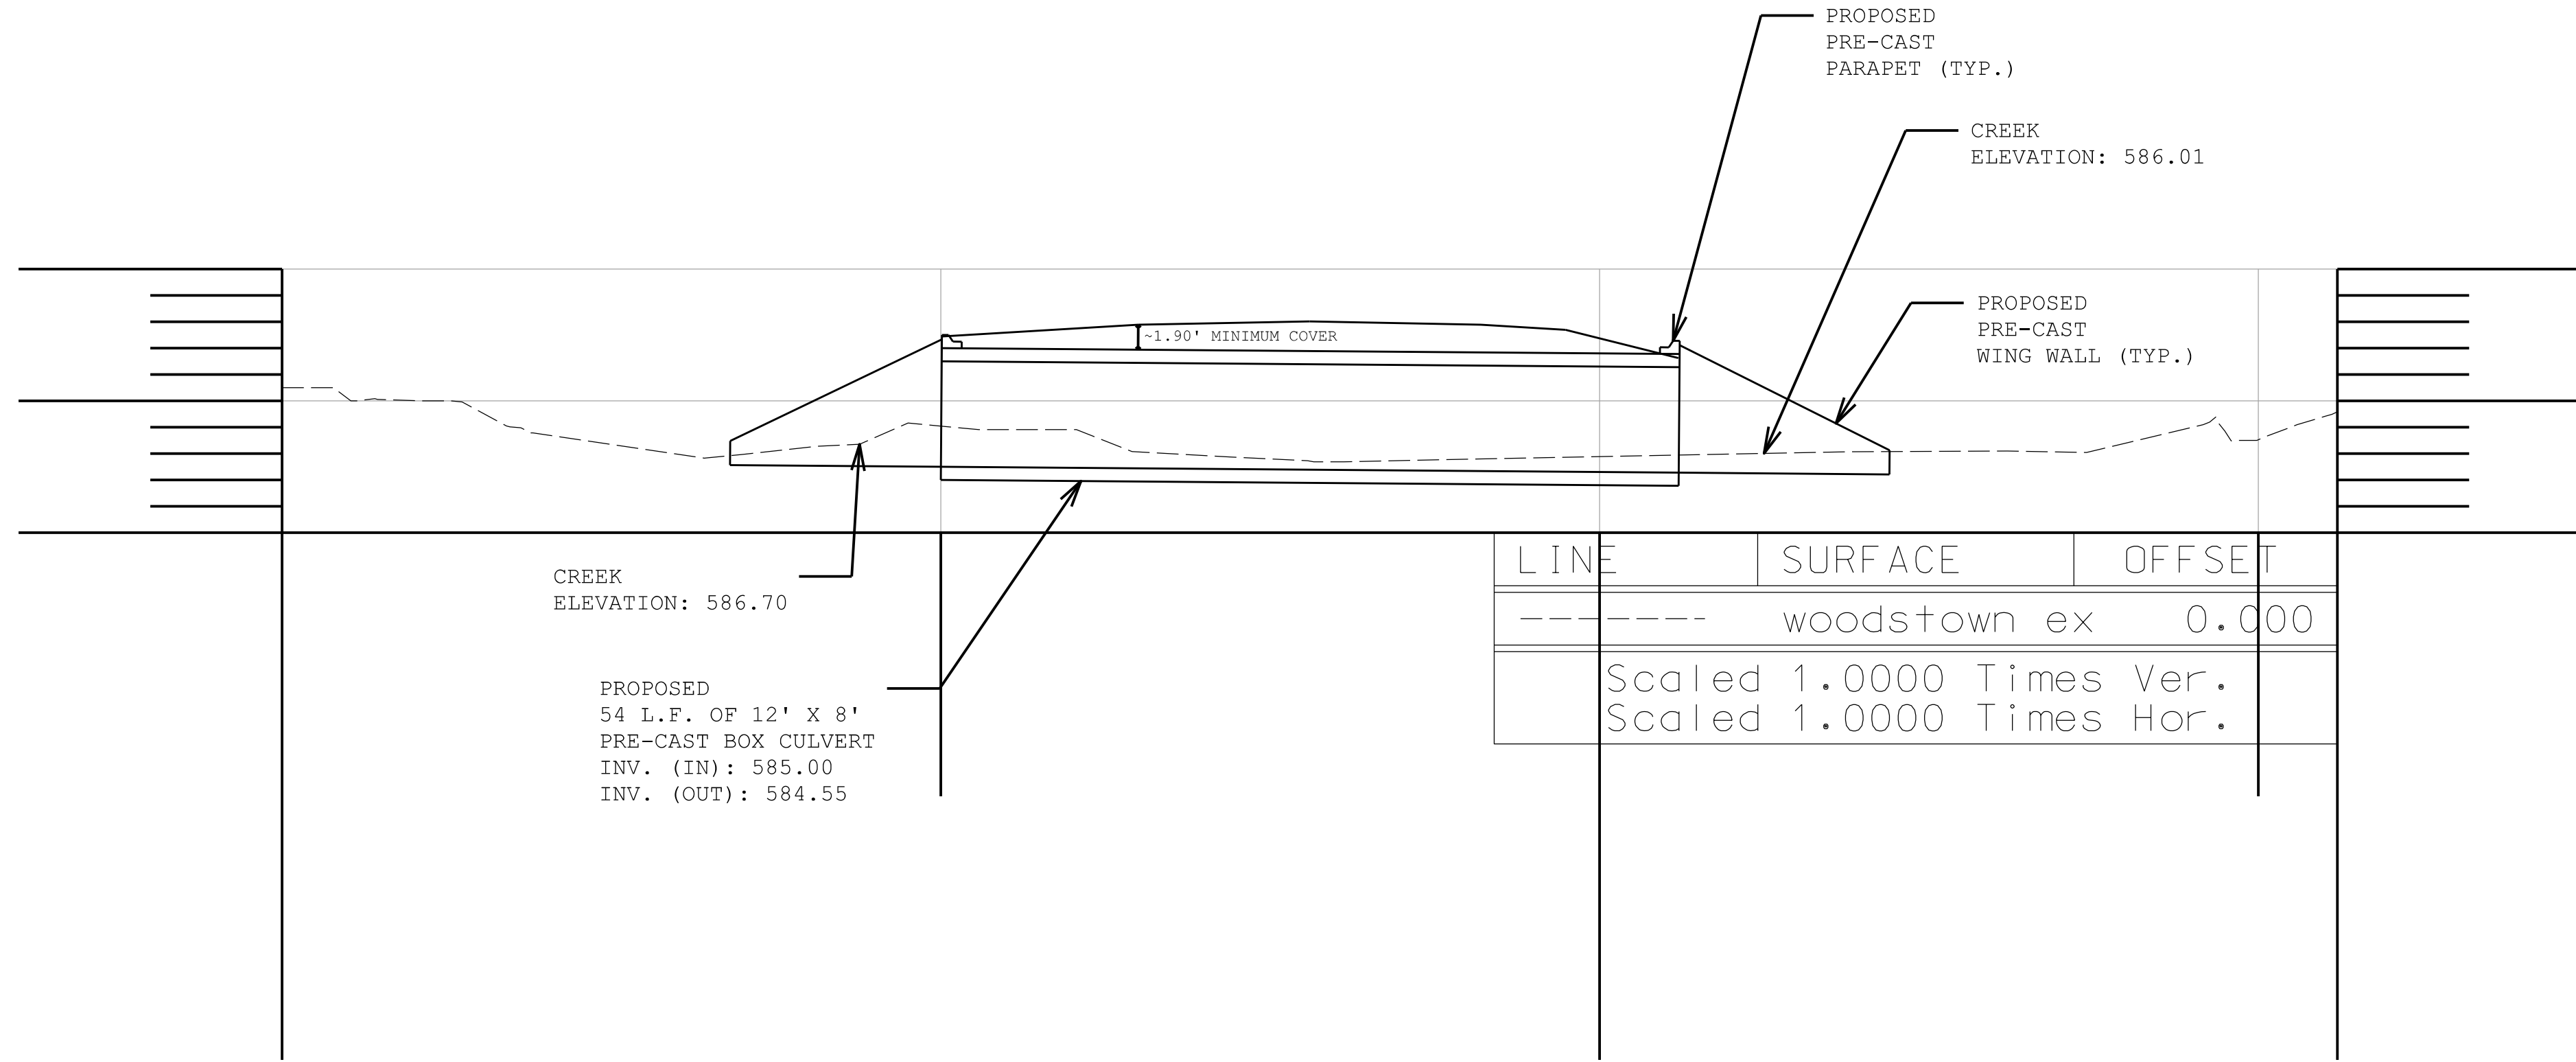
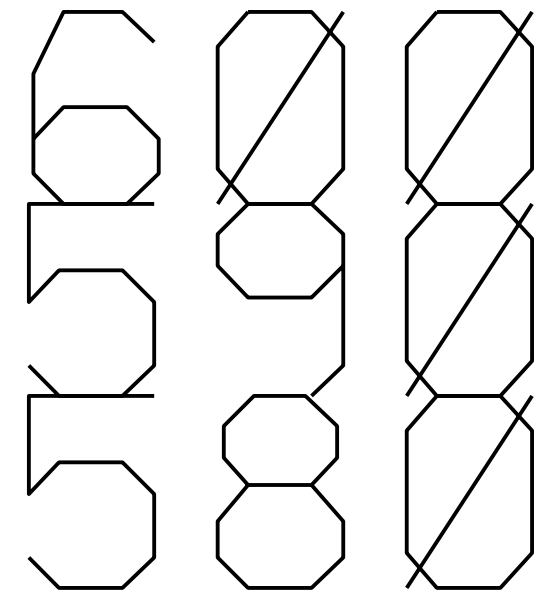


- 0 + 50

0 + 50

1 + 06

LINE	SURFACE	OFFSET
---	woodstown ex	0.000
Scaled 1.0000 Times Ver.		
Scaled 1.0000 Times Hor.		

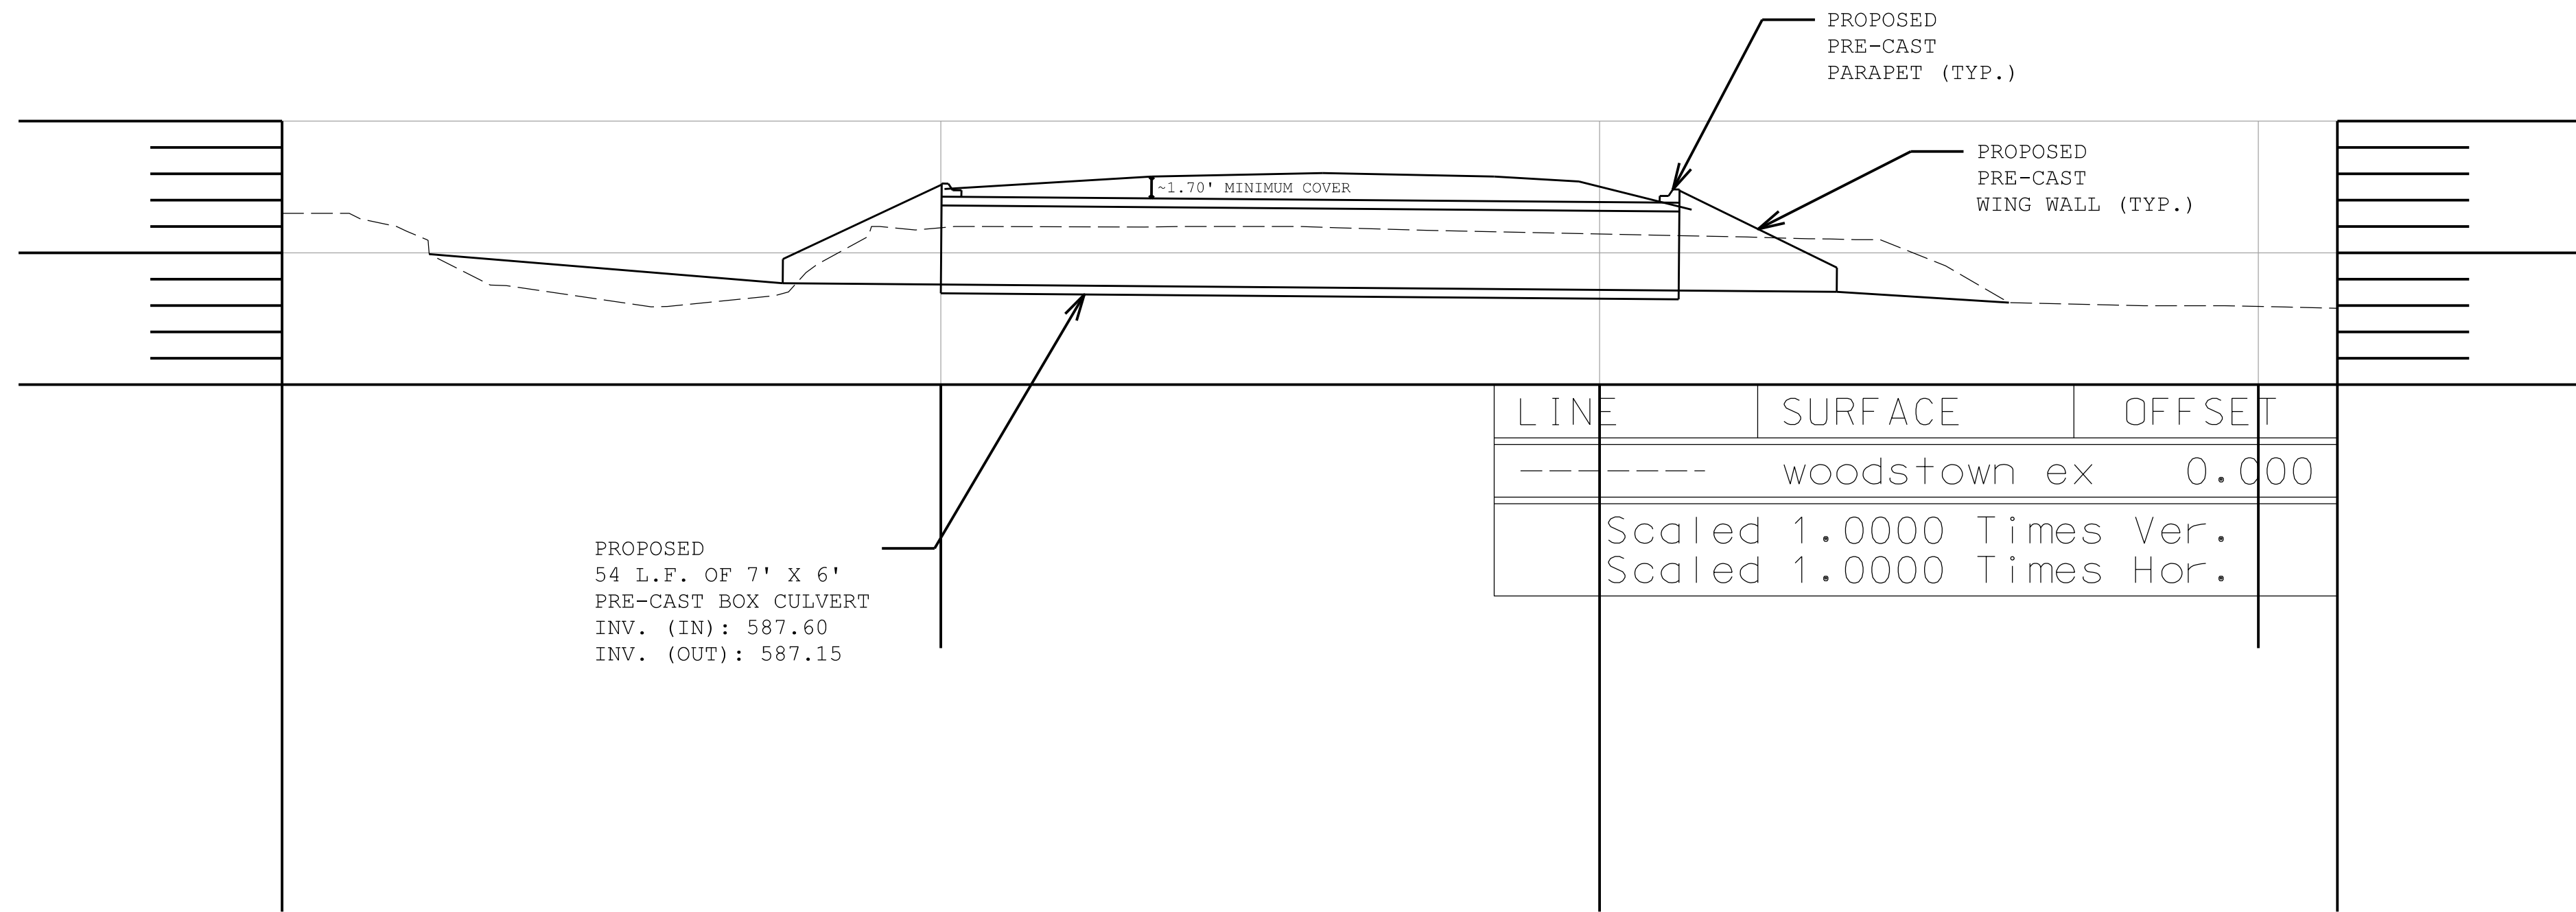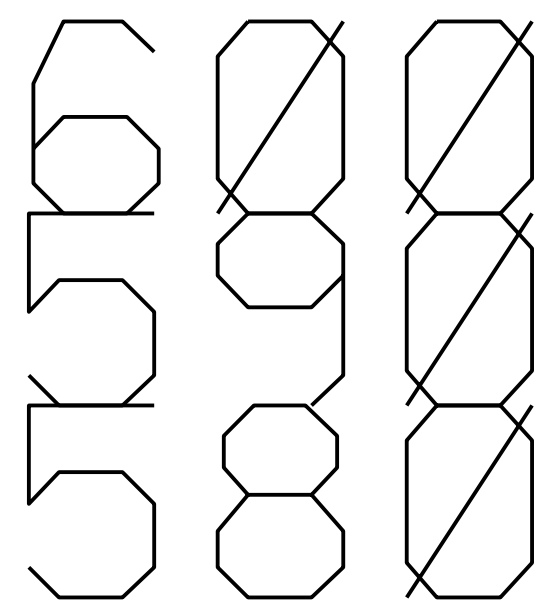

- 0 + 50

0 + 50

1 + 06

LINE	SURFACE	OFFSET
---	woodstown ex	0.000
Scaled 1.0000 Times Ver.		
Scaled 1.0000 Times Hor.		

HENRY COUNTY  
DEPARTMENT OF  
TRANSPORTATION

533 HAMPTON ROAD  
MCDONOUGH, GA 30253  
PHONE: 770-288-7623 FAX: 770-288-7683

CLIENT NAME



80 JOHN FRANK WARD BLVD.  
MCDONOUGH, GA 30253

PROJECT NAME

515-535 WOODSTOWN  
RD. DRAINAGE  
IMPROVEMENT

LAND LOT(S) 153  
DISTRICT(S) 8th  
CITY  
COUNTY HENRY

PRINTING AND REVISIONS

#	DATE	DESCRIPTION
1		

DATE:  
JOB NUMBER:  
DRAWN BY: TYLER PRICE  
CHECKED BY:

STAMP

SHEET TITLE

BOX  
PROFILES

SHEET NUMBER

SHEET OF