




CONSTRUCTION DETAIL
METHANE TRENCH VENT
END VIEW
N.T.S.

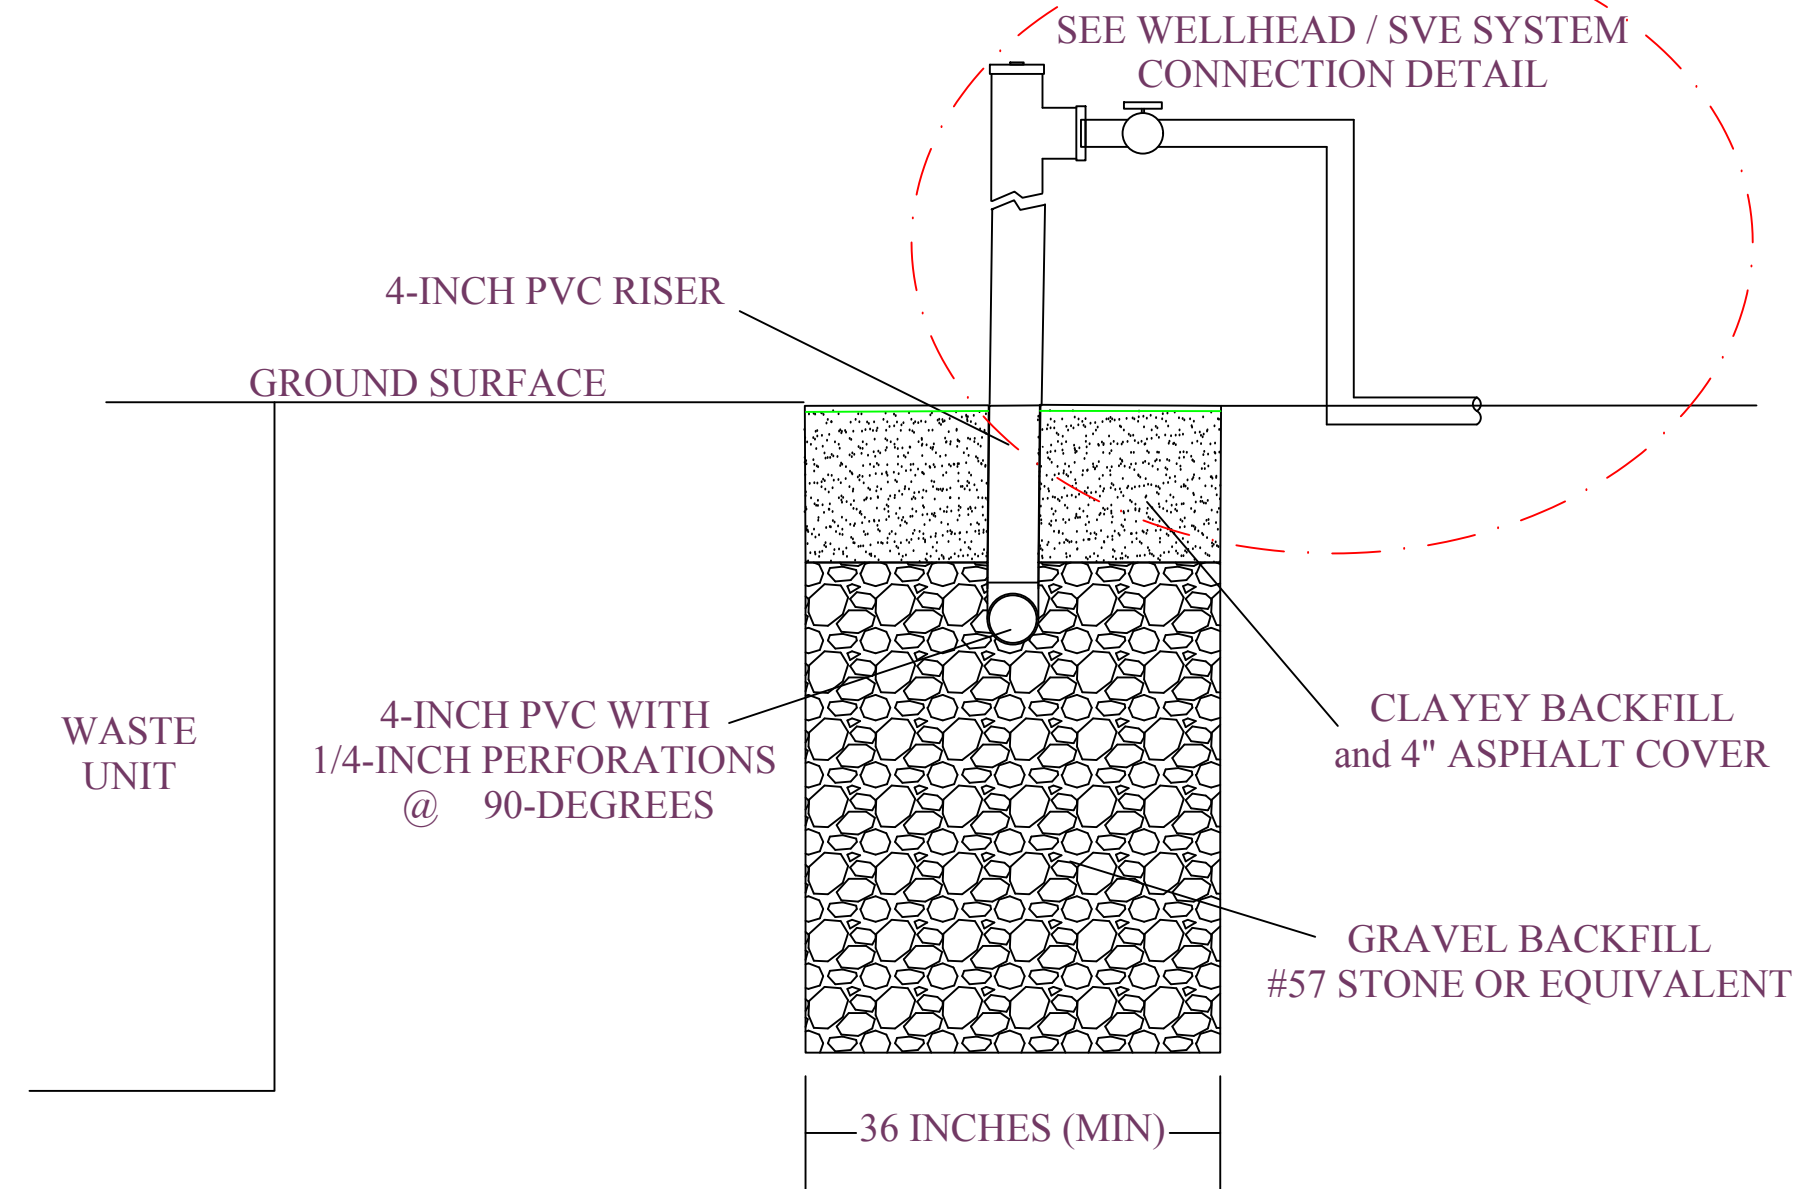

CONSTRUCTION DETAIL
WELLHEAD / SVE
SYSTEM CONNECTION
N.T.S.

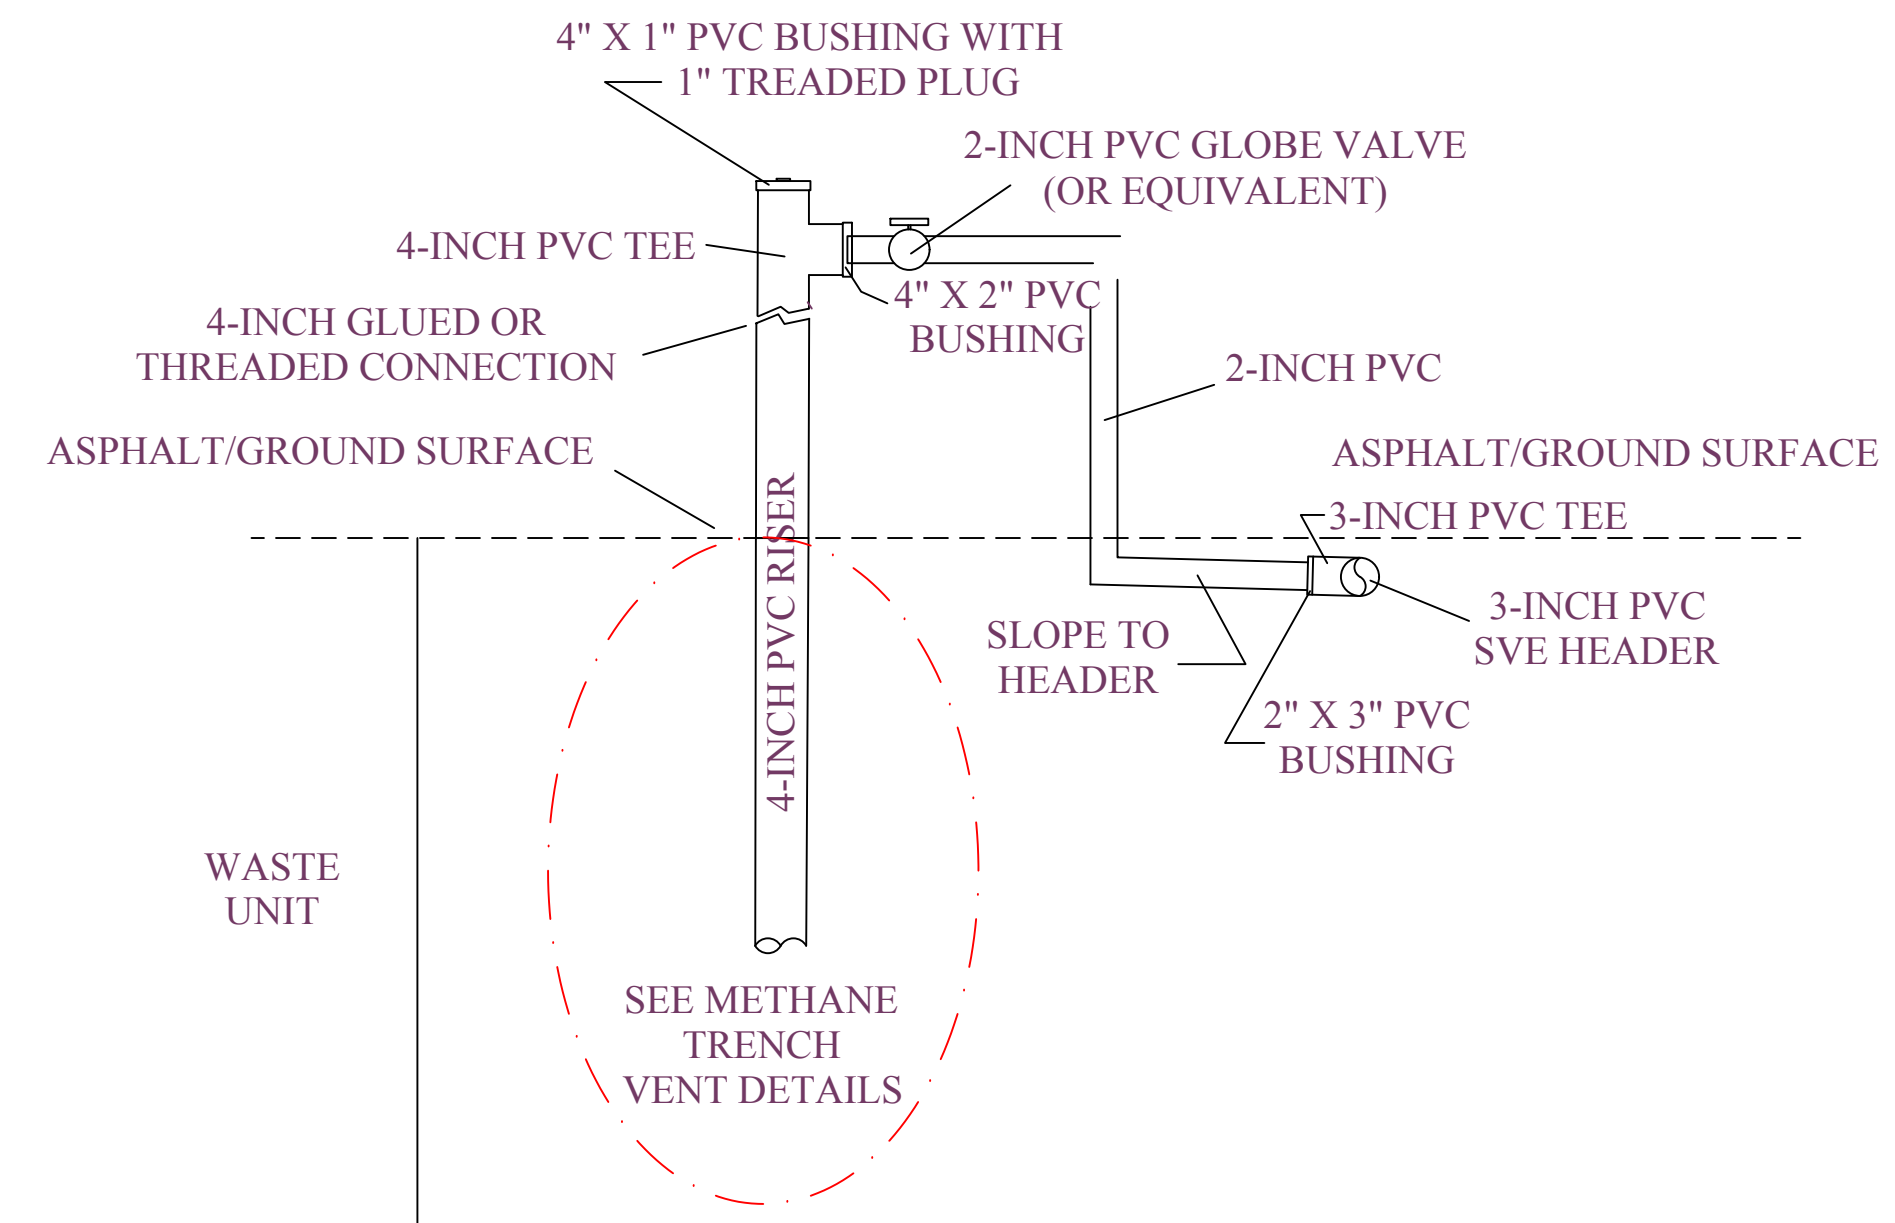

CONSTRUCTION DETAIL
METHANE TRENCH VENT
SIDE VIEW
N.T.S.

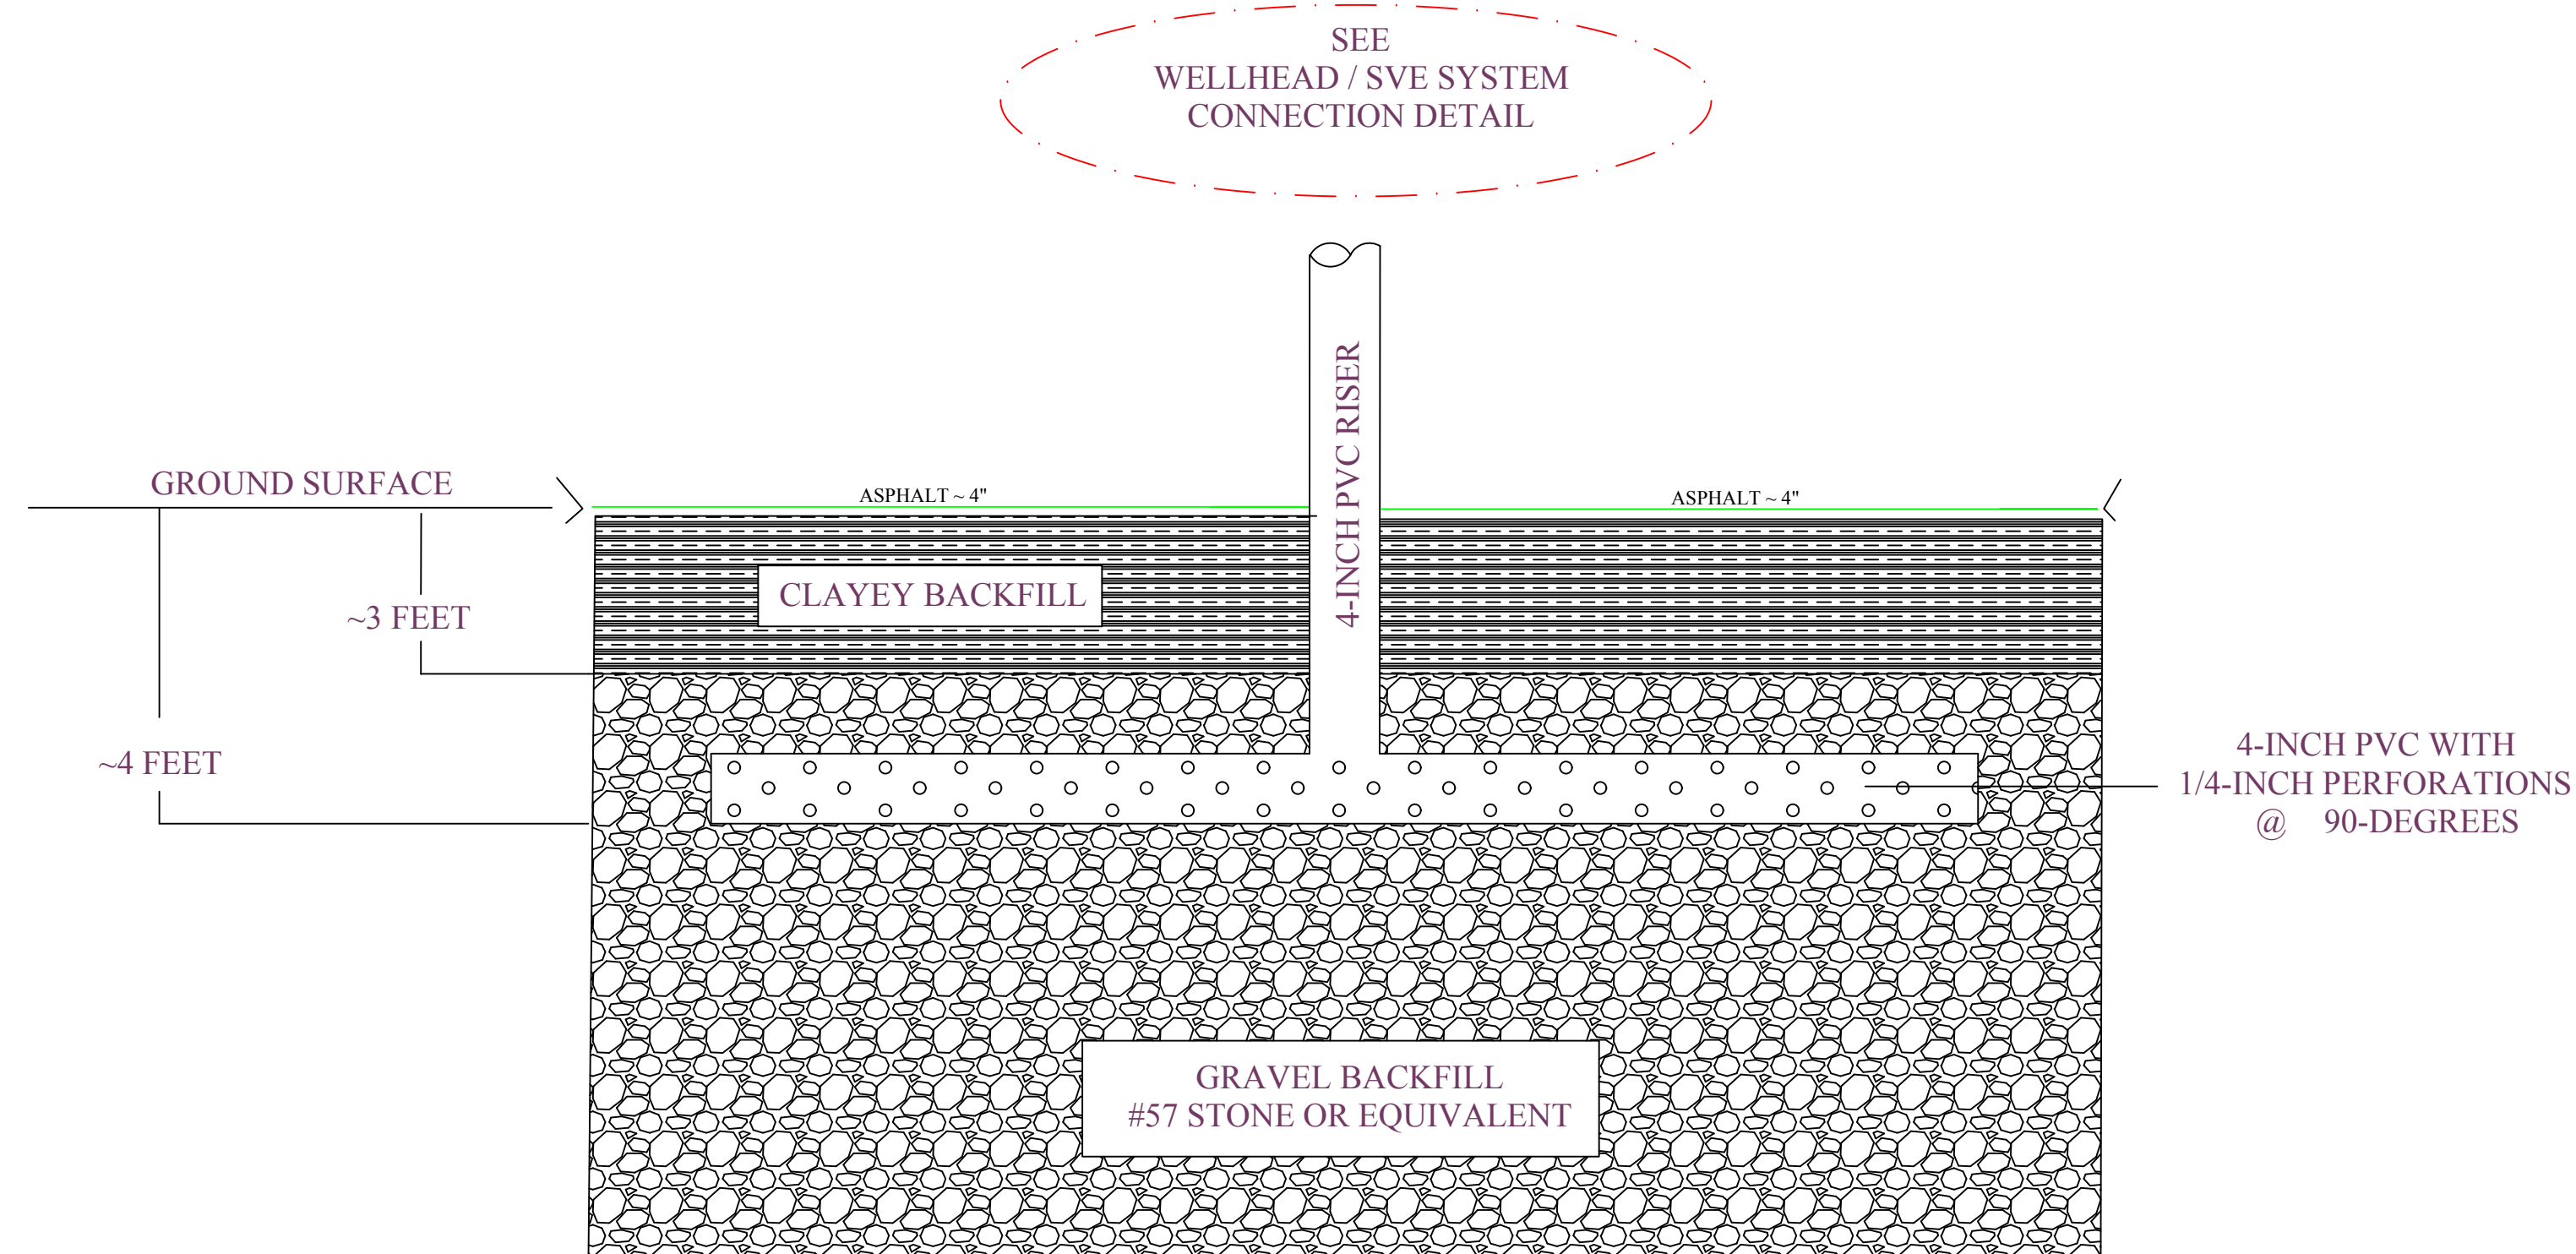

**METHANE REMEDIATION PLAN
CONSTRUCTION DETAILS**
HENRY COUNTY - WINDY HILL LANDFILL
McDONOUGH, HENRY COUNTY, GEORGIA
PERMIT NUMBER: 075-011D(SL)

PROJECT NO. J2888
PROJECT MANAGER: DLW
FILE NAME/PATH:
DRAWN/EDITED BY: DLW
DRAWING SCALE: NOT TO SCALE
DRAWING/REVISION DATE: 9/06/2019
REVISIONS:

ADVANCED ENVIRONMENTAL MANAGEMENT, INC.
3482 Keith Bridge Road #137 Cumming, Georgia 30041
PHONE: 770-242-8282; FAX: 678-648-1795; E-MAIL: mail@aem-ga.com